




GROUND FLOOR OF
CONTROL TOWER
SCALE 1/4" = 1'-0"

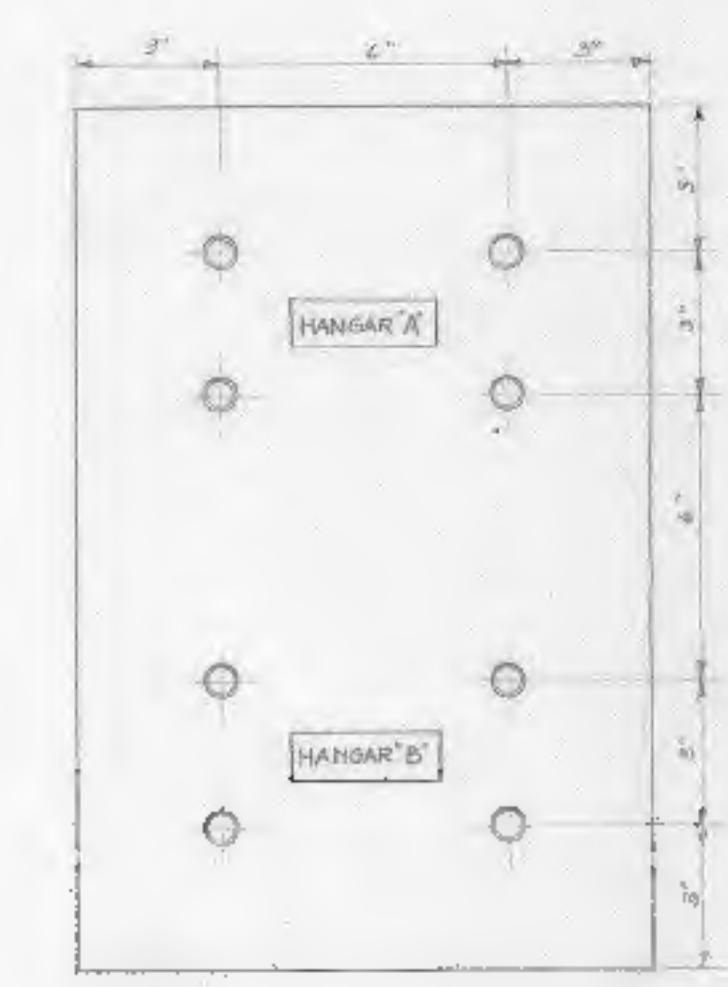

FLOODLIGHT CONTROL PANEL. LOCATE
ADJACENT TO HTR. PANEL IN CONTROL RM.
SCALE 3/4" = 1'-0"

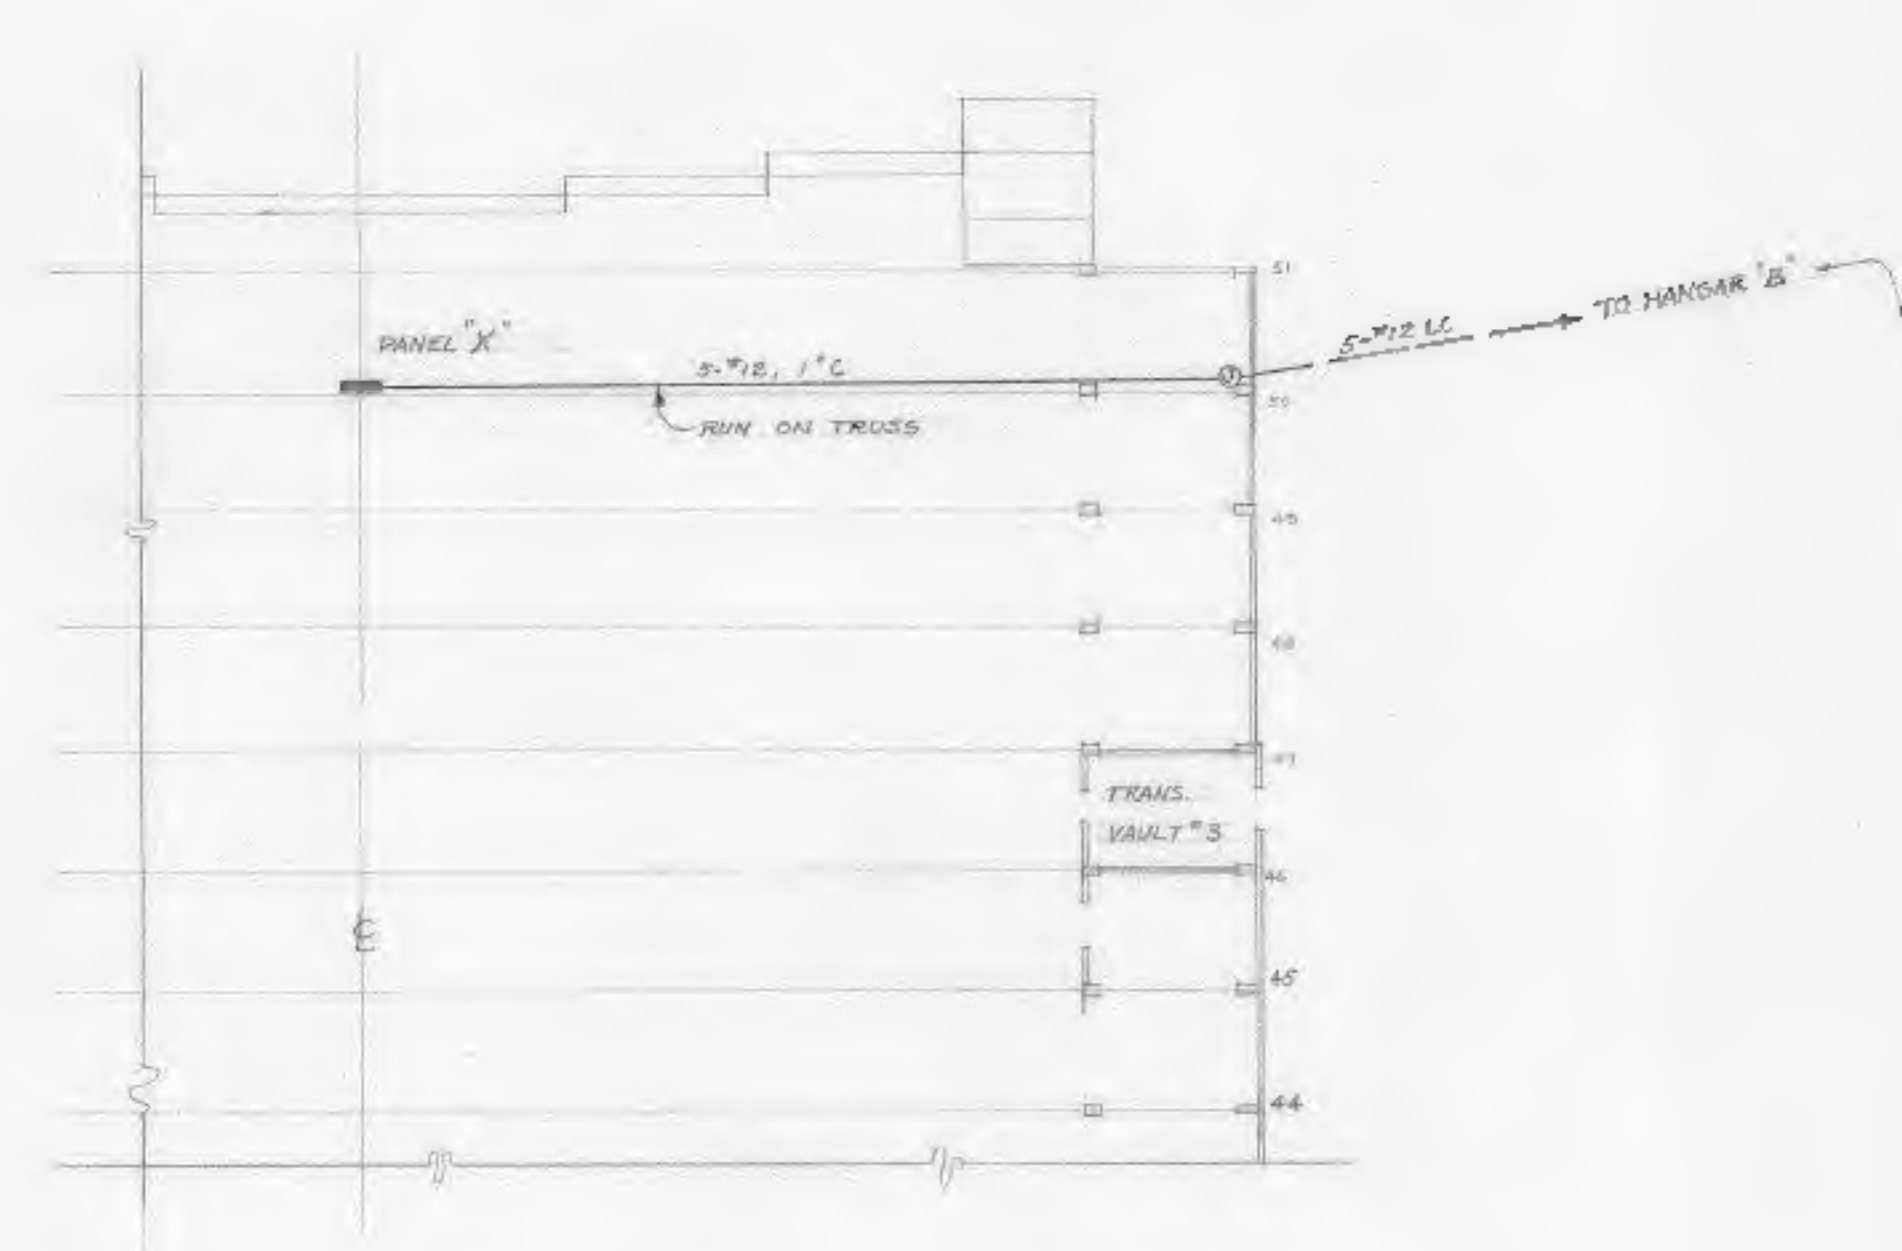

PORTION OF HANGAR A
SCALE 1" = 32'-0"

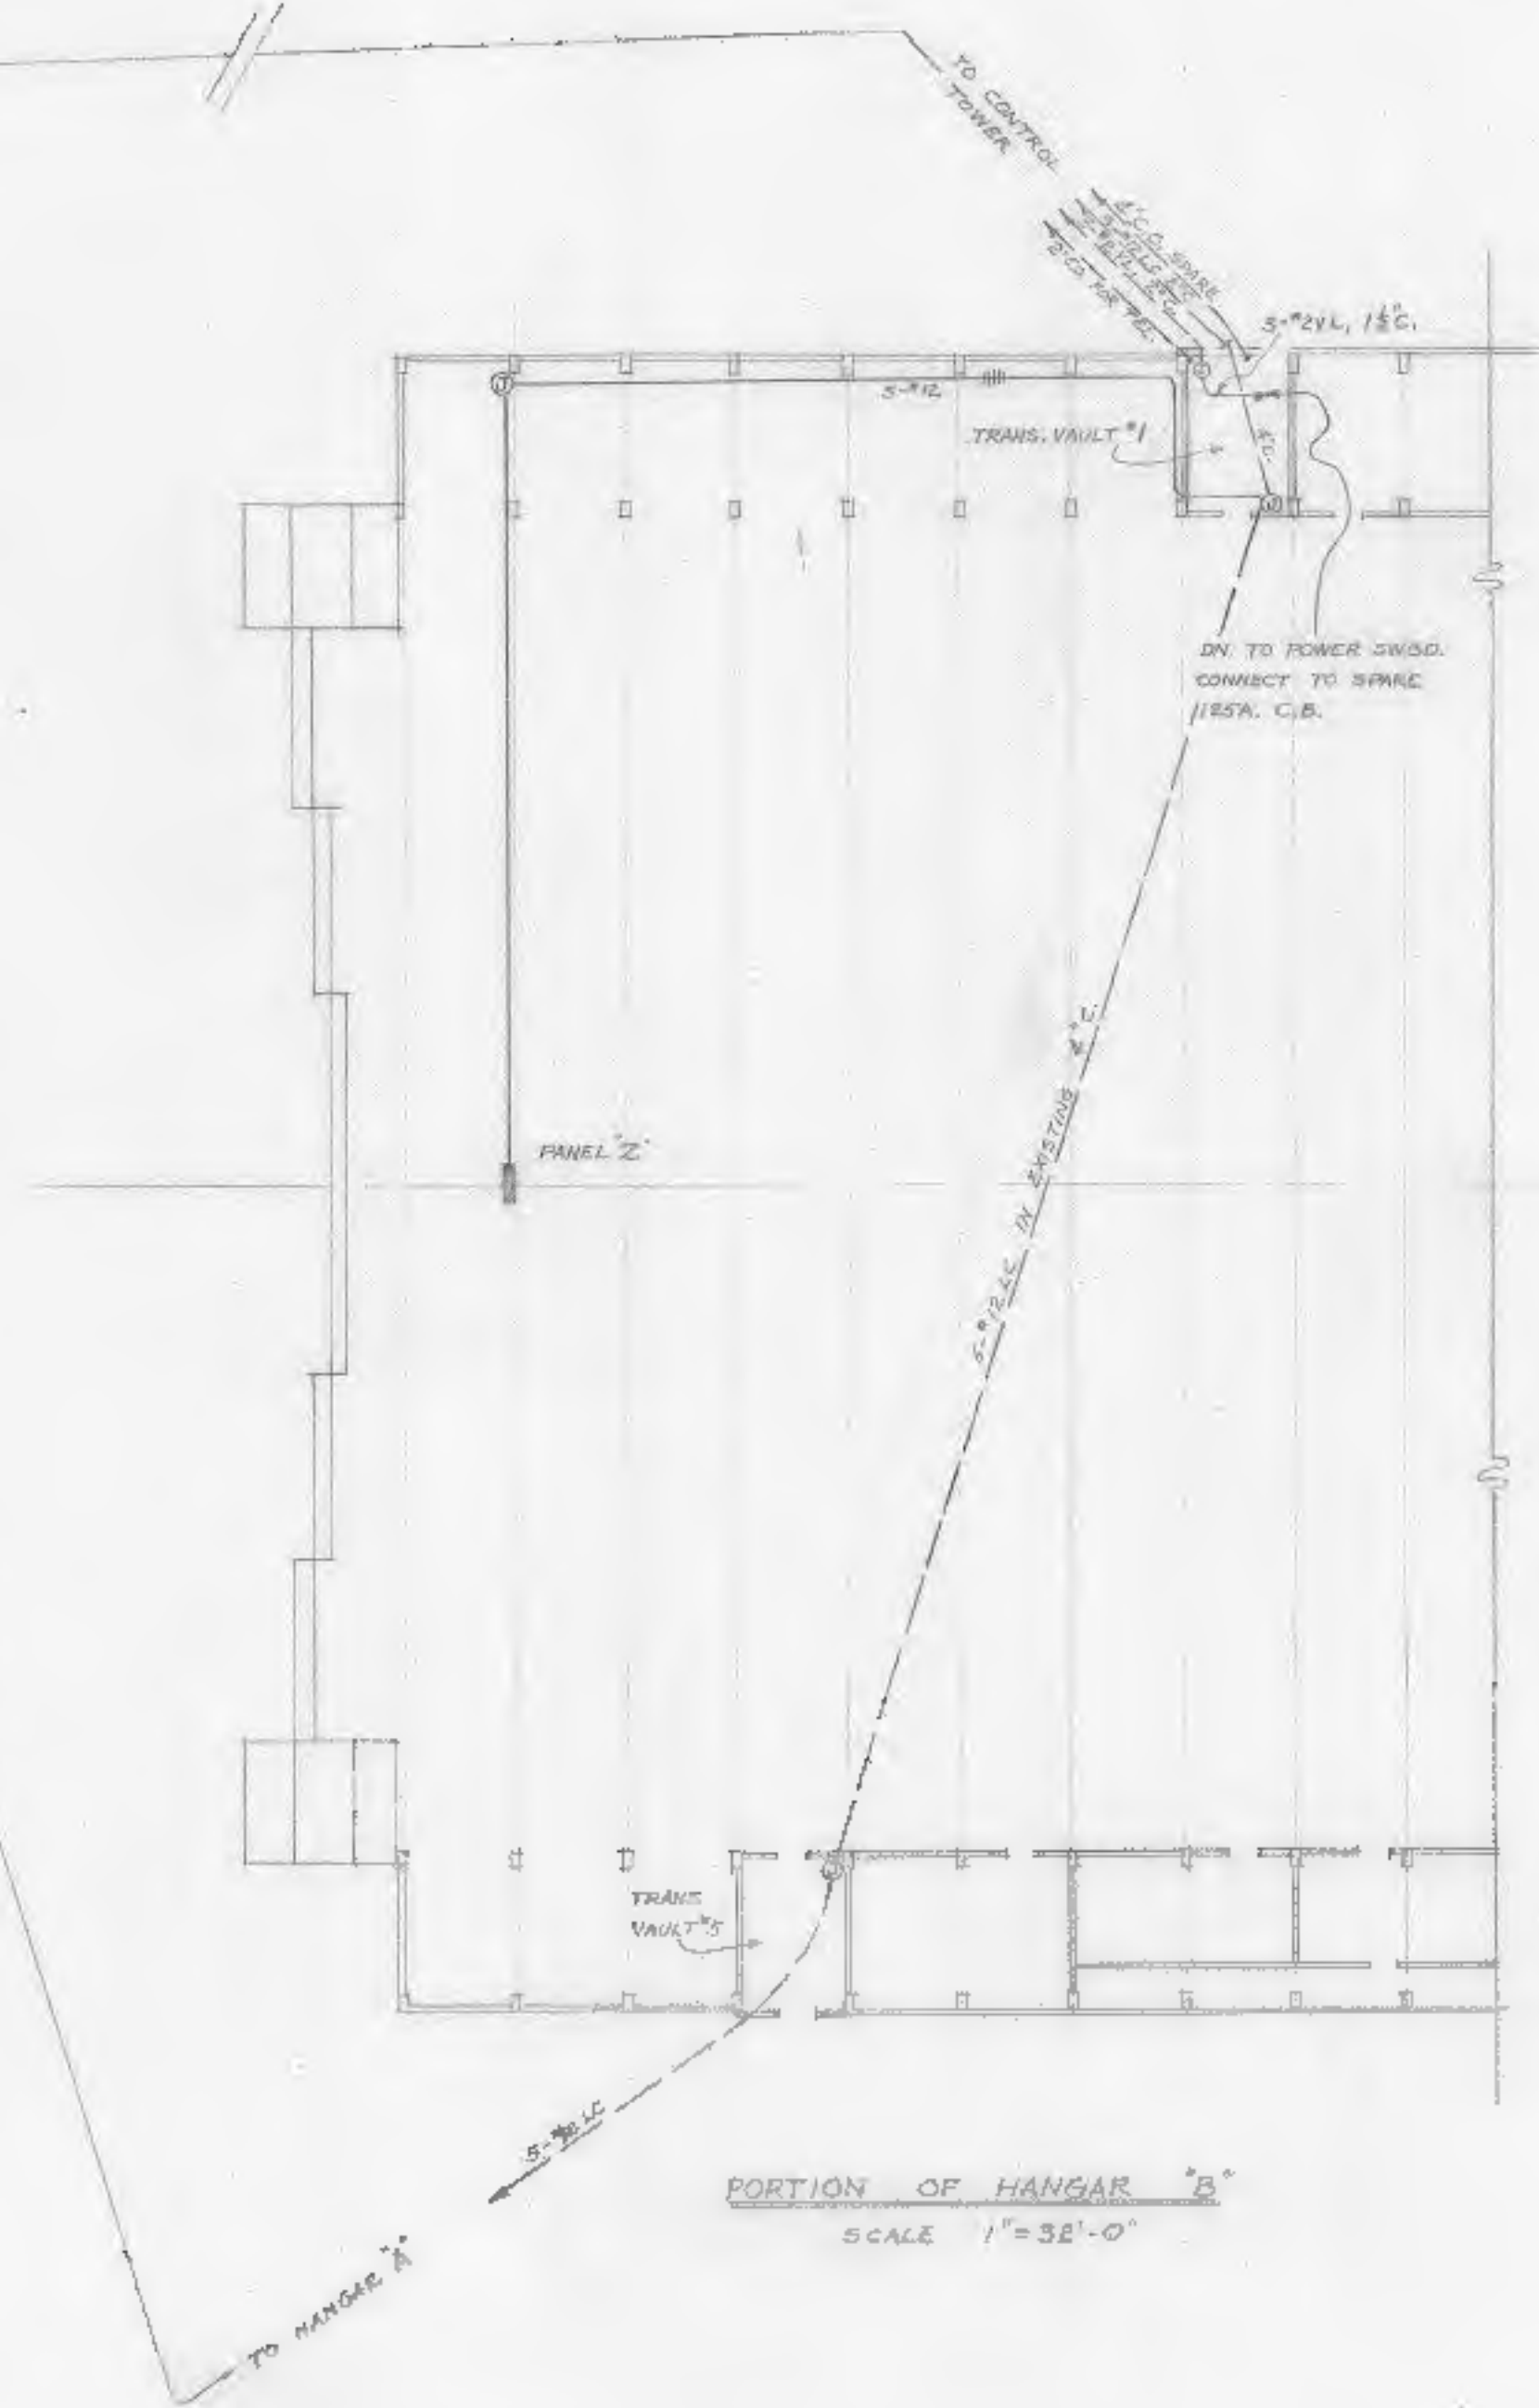

PORTION OF HANGAR B
SCALE 1" = 32'-0"

300,337

REVISION	BY	DATE	BRIEF	APP'D.
CONST. CONTRACT NOY 5424			NEWBERRY-CHANDLER-TILLAMOOK TILLAMOOK, OREGON.	
DRAWN	ELH		U. S. NAVAL AIR STATION (L.T.A.) TILLAMOOK, OREGON	
TRACED	ELH		FLOODLIGHT CONTROL & SERVICE TO CONTROL TOWER	
CHECKED	ELH		SCALE AS NOTED	
APP'D.	ELH			
DATE	11-1-54			
			DATE APP'D.	
			APPROVED	
DWG NO.	21			
SHEET	OF			
			FOR OFFICER IN CHARGE	

1335-45-22